


DRAFT ISSUE

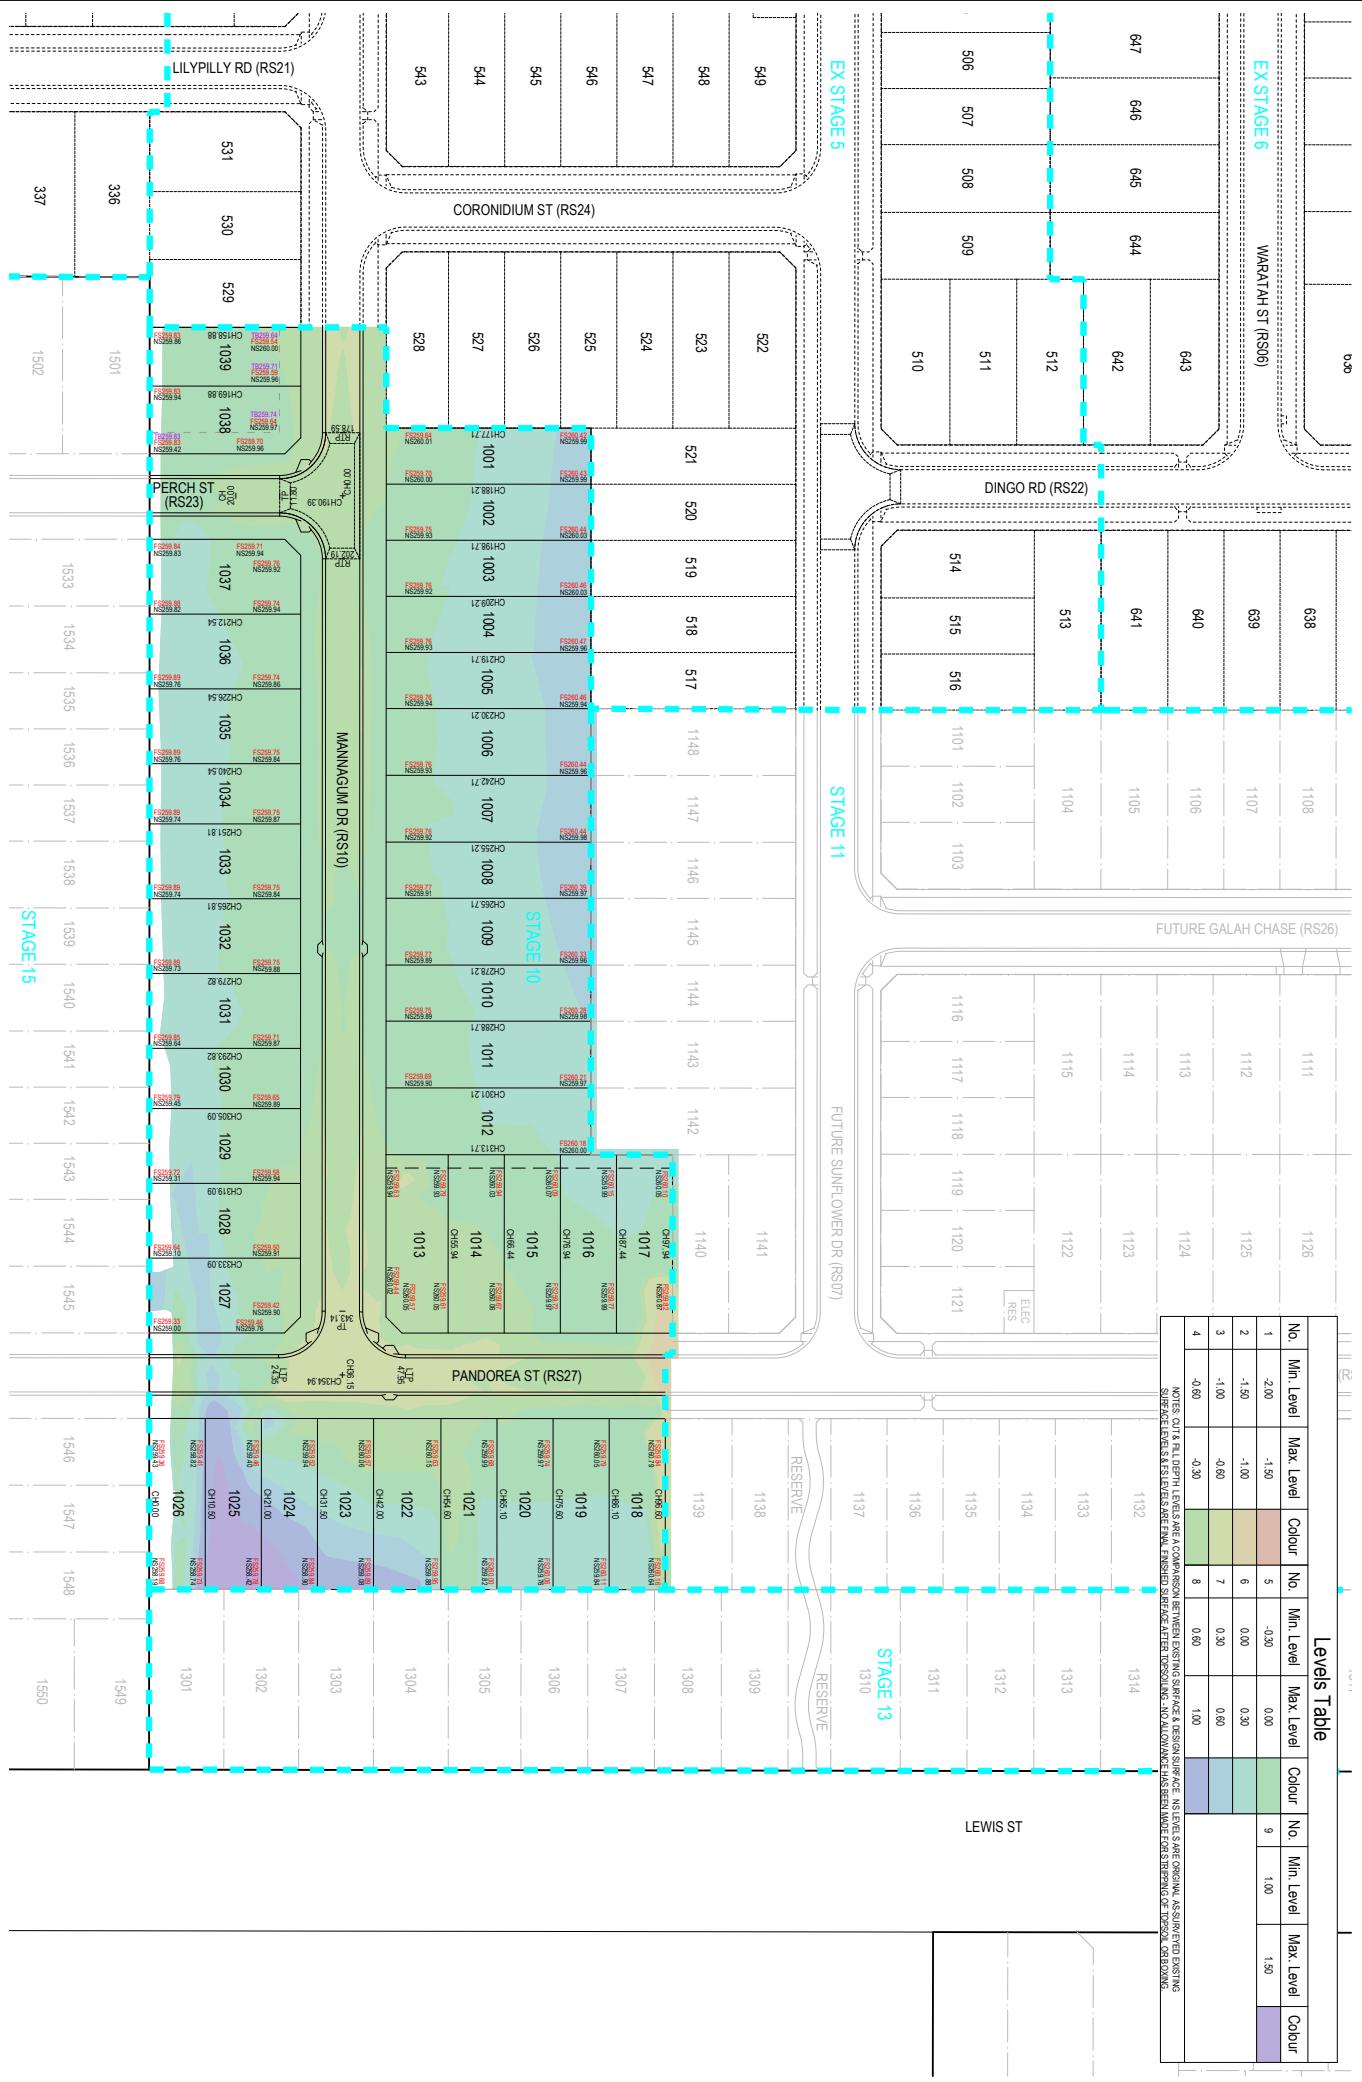

Tomkinson
Survey | Engineering | Planning | Project Management



C. RASDEDGMENT ADDITION LAYOUT & DRAWDME AMENDMENTS COUNCIL AMENDMENTS AS SUBMITTED TO COUNCIL											
REV:											
REVISION											
AR JM AR 07/12/20											
HEAD OFFICE: 57 MYERS STREET BENDIGO 3550 PH: 03 5445 8700 ABN: 11 102 356 358 WWW.TOMKINSON.COM											

NOTE: THIS IS AN UNCONTROLLED DOCUMENT AND WILL NOT BE UPDATED. IT IS THE RESPONSIBILITY OF THE USER TO CONFIRM THAT THIS IS A CURRENT COPY AND SUITABLE FOR THE PROPOSED USE - THIS SHEET MUST BE READ IN CONJUNCTION WITH ALL SHEETS OF THIS SET AND ANY ACCOMPANYING DOCUMENTS

PLOT DATE: 15/07/2021 FILE: C:\12D\DATA\TOMKBG0-12D501S1488 - THE CORCORIS GROUP DEVELOPMENT PTY LTD, BEVERIDGE_91\ENGINEERING DESIGN\CAD\STAGE 10\S1488 S10 R&D REV.C.DWG

REV: C

FOR CONSTRUCTION

S1488-10R05 / 29 C

