


NOTE:
ALL STRUCTURES WITHIN THE SUBDIVISION TO BE
REMOVED PRIOR TO COMMENCEMENT OF
CONSTRUCTION.
ALL VEGETATION AND TREES MARKED TO BE
REMOVED WITHIN THE SUBDIVISION ARE TO BE
REMOVED PRIOR TO COMMENCEMENT OF CON-
TRACTOR EARTHWORKS.

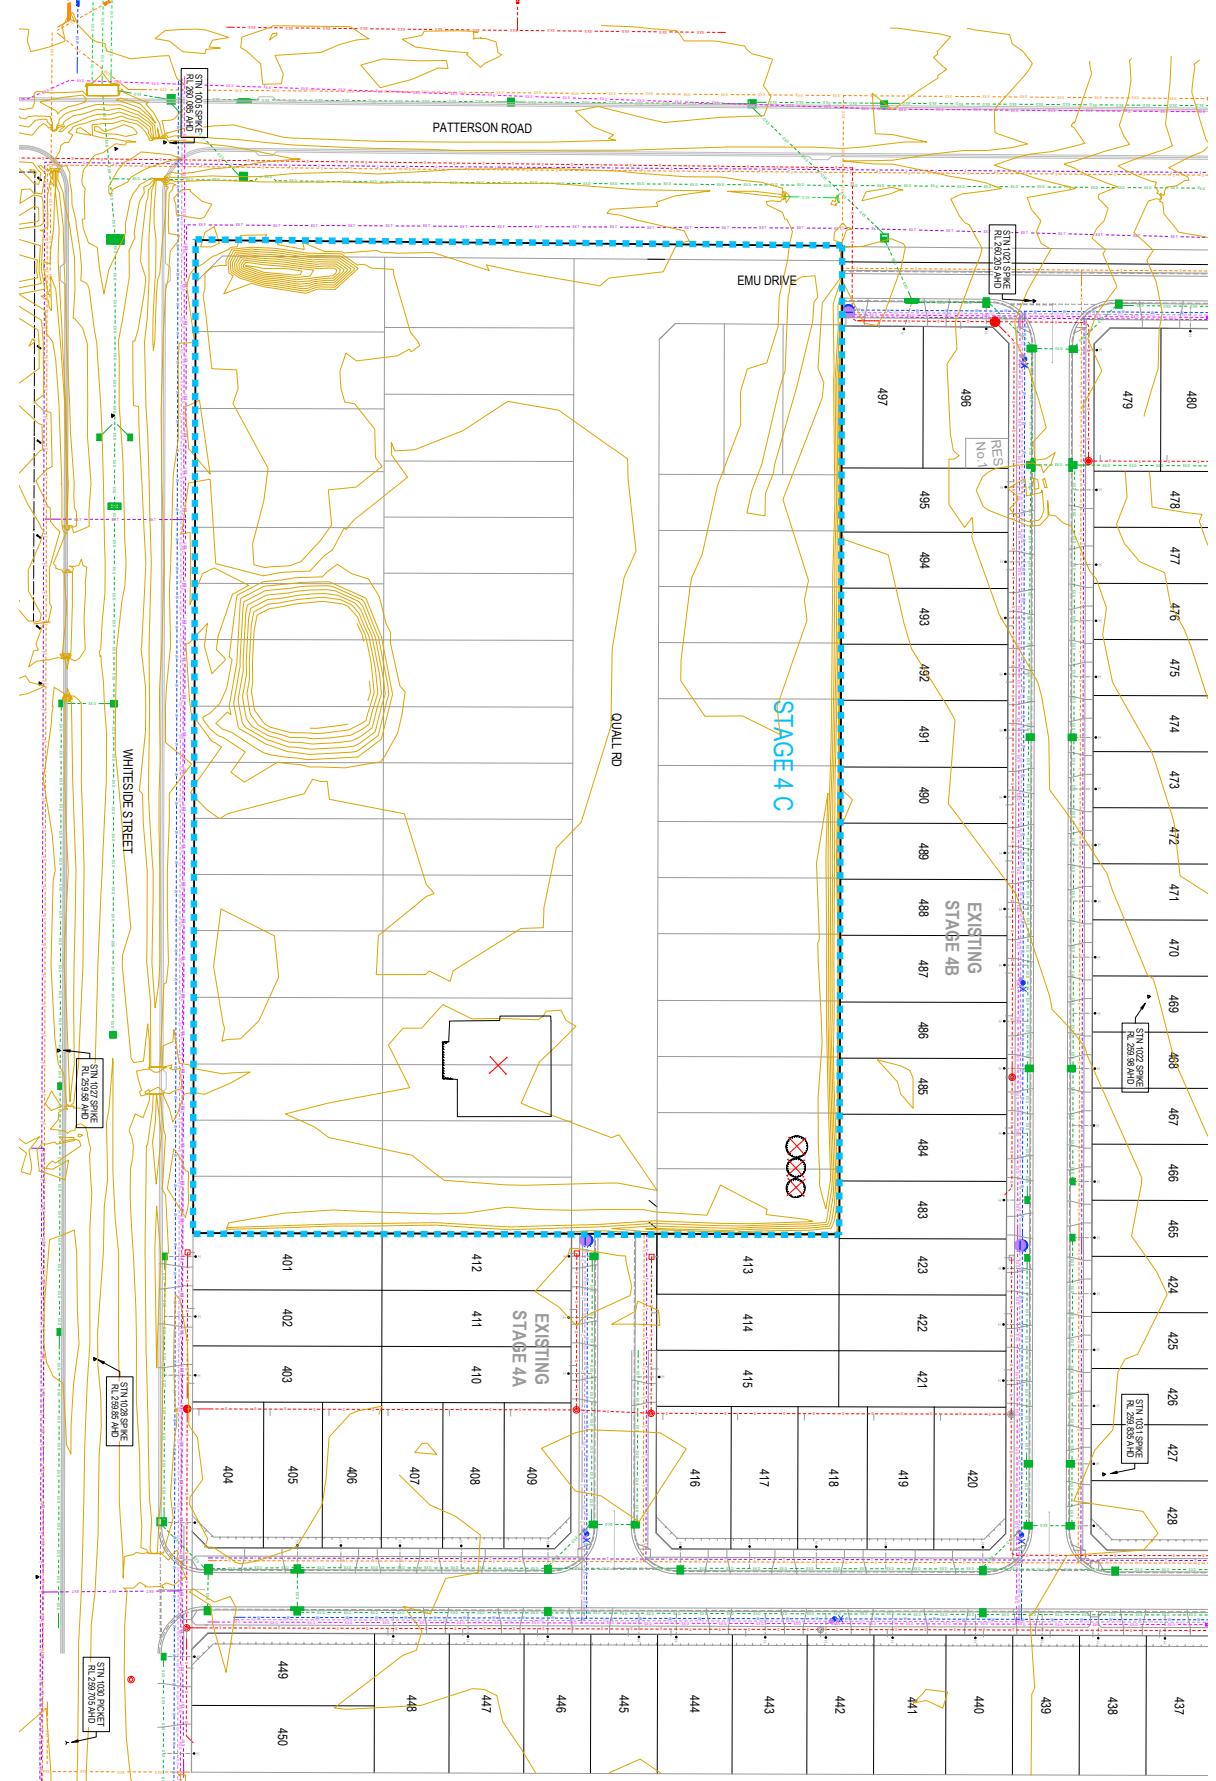

OORANYA ESTATE - STAGE 4C
WHITESIDE STREET - BEVERIDGE
FUNCTIONAL LAYOUT PLAN
EXISTING CONDITIONS & DEMOLITION PLAN

LENTHS ARE IN METRES - PAPER SIZE A1
© COPYRIGHT
THIS DOCUMENT CONTAINS INFORMATION WHICH IS THE PROPERTY OF THE CORCORAN GROUP DEVELOPMENTS PTY LTD. IT IS NOT TO BE COPIED, REPRODUCED OR FURTHER DISTRIBUTED WITHOUT THE EXPRESS WRITTEN APPROVAL OF THE CORCORAN GROUP DEVELOPMENTS PTY LTD. UNAUTHORISED COPIES ARE AN OFFENDER.



PRELIMINARY S1468.4C-FLP02
Project ID: N/A
Rev: A


EY EY MM 28/09/21



Tomkinson
Survey • Engineering • Planning • Project Management

1208A-01 WESTERN AVENUE WESTMEADOWS PH: 03 8749 9988

A PRELIMINARY ISSUE FOR INFORMATION ONLY
REV: REVISION
EFS DNG CHK DATE

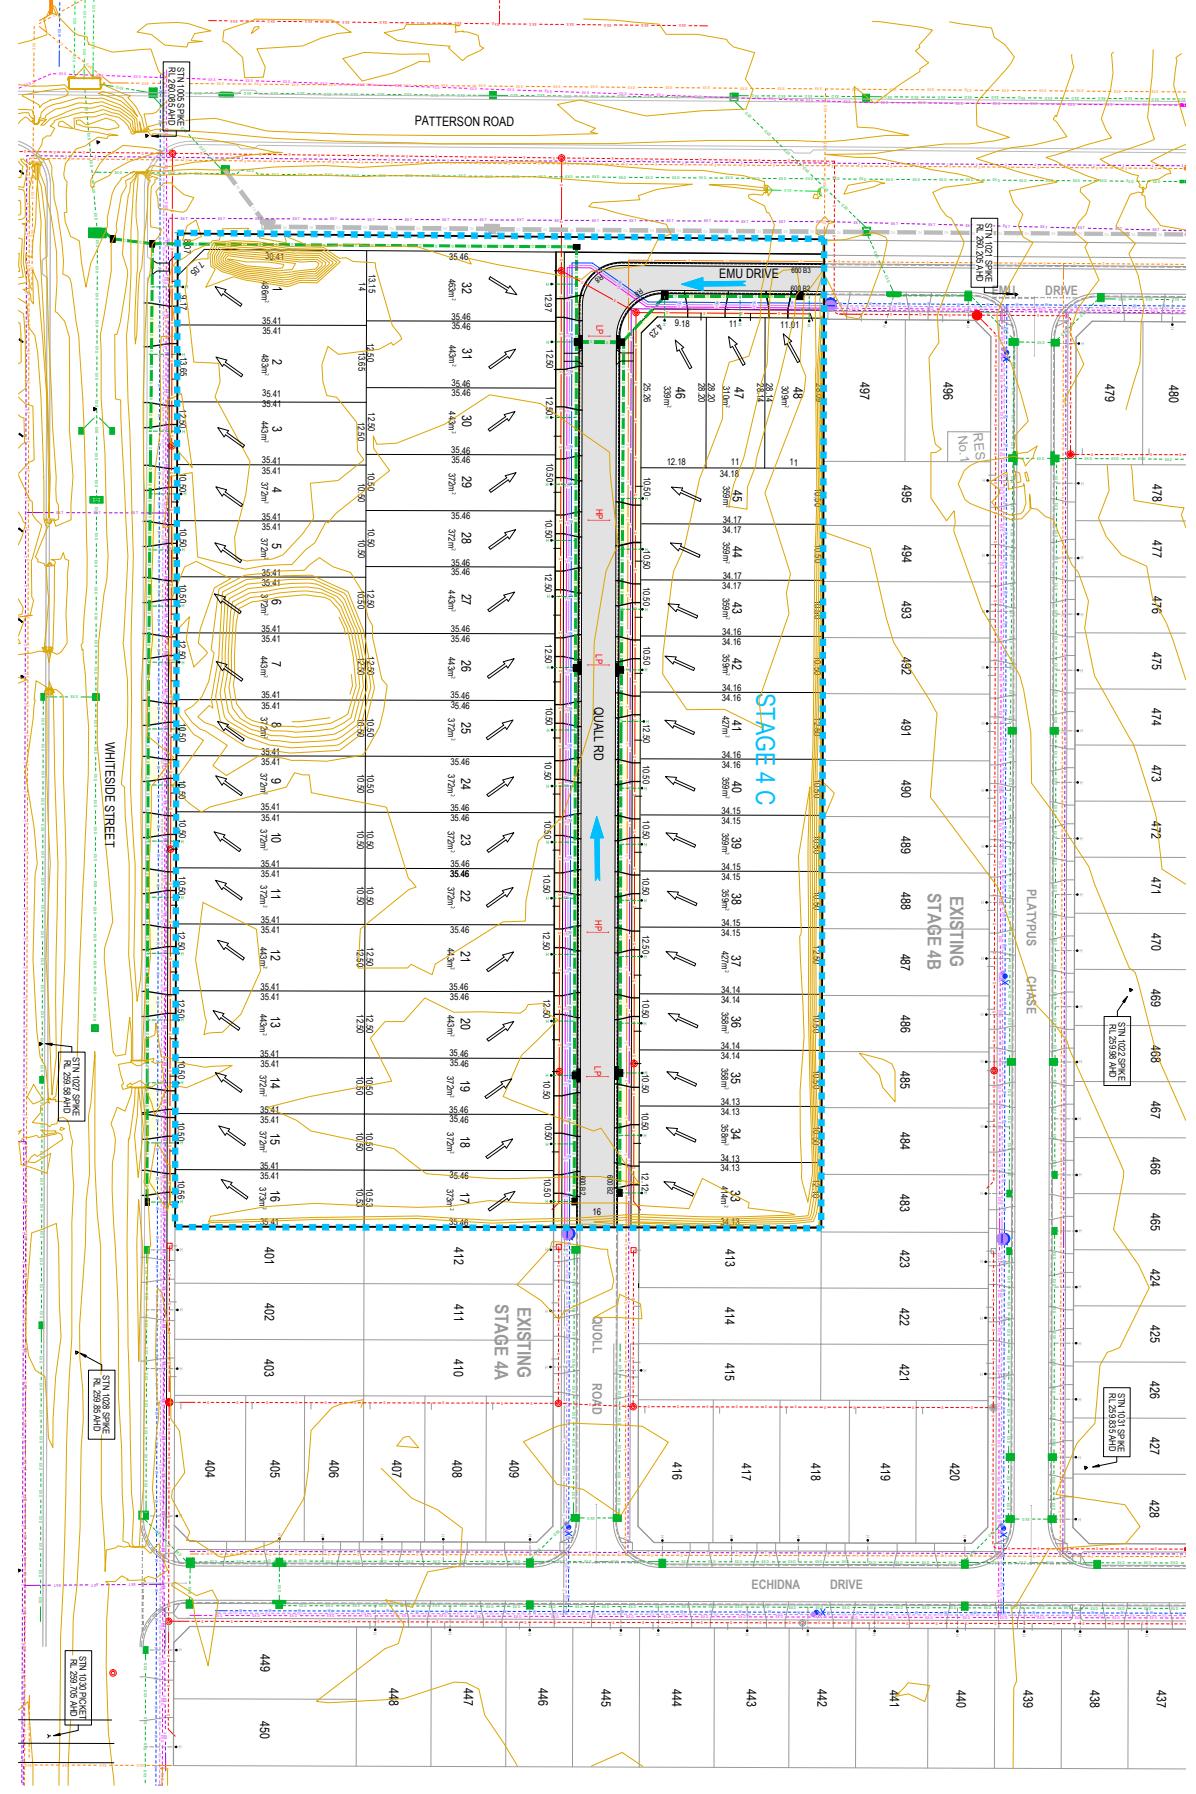

Tomkinson
Survey & Land Services • Planning • Project Management


EV EV MM 28/09/21
DES DNG CHK DATE




5 0 5 10 15 20 25
SCALE 1:500
LENGTHS ARE IN METRES - PAPER SIZE A1

© COPYRIGHT
THE INFORMATION CONTAINED ON
THIS DOCUMENT IS THE PROPERTY OF THE
PROPRIETOR OF THE LAND OR GRADE
WHICH IT PERTAINS TO AND IS
MADE ON THEIR BEHALF BY
THE CORCORAN GROUP DEVELOPMENTS PTY LTD
DO NOT DIG

A PRELIMINARY ISSUE FOR INFORMATION ONLY
REVISION

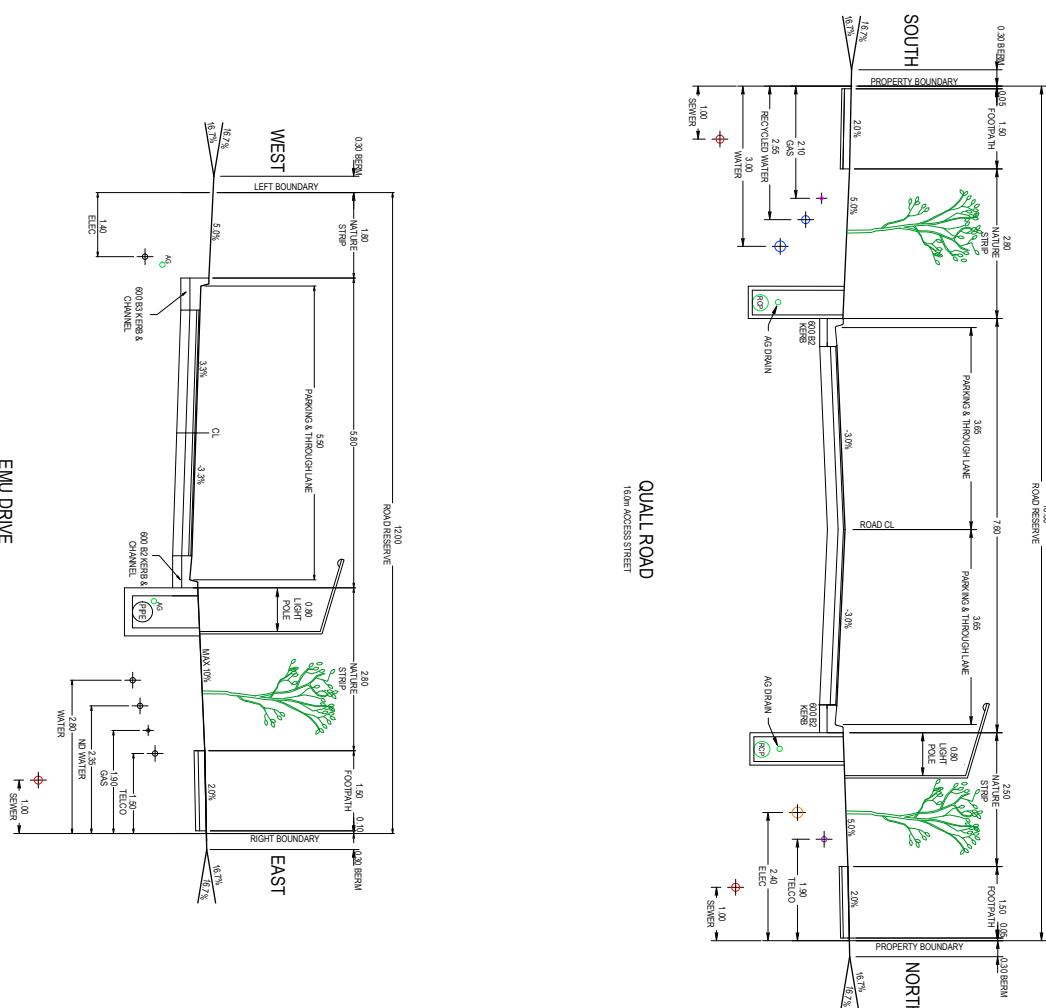

EMU DRIVE
12m ACCESS STREET

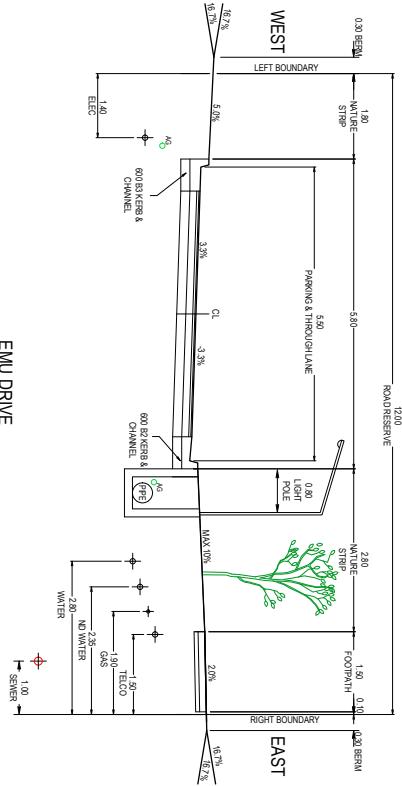

OORANYA ESTATE - STAGE 4C WHITESIDE STREET - BEVERIDGE FUNCTIONAL LAYOUT PLAN

TYPICAL DETAILS

AUTHORITY: MITCHELLS SHIRE COUNCIL

CLIENT: THE CORCORAN GROUP DEVELOPMENTS PTY LTD

DWG STATUS: PRELIMINARY

PROJECT & TOWER NO:

REF:



A

5
0
5
10
15
20
25
SCALE 1:500
LENGTHS ARE IN METRES - PAPER SIZE A1



Tomkinson
SURVEY • BOUNDARIES • PLANNING • PROJECT MANAGEMENT

REV
REVISION
EV EV MM 28/09/21
DES DWG CHK DATE

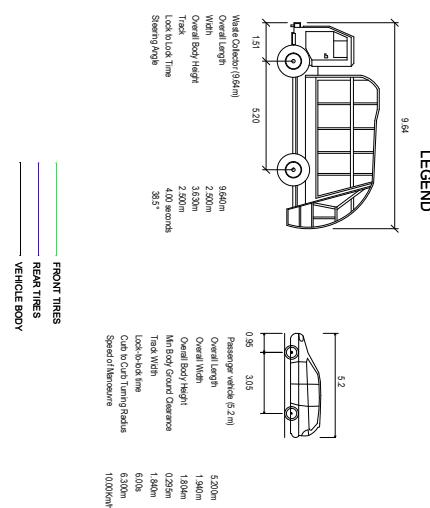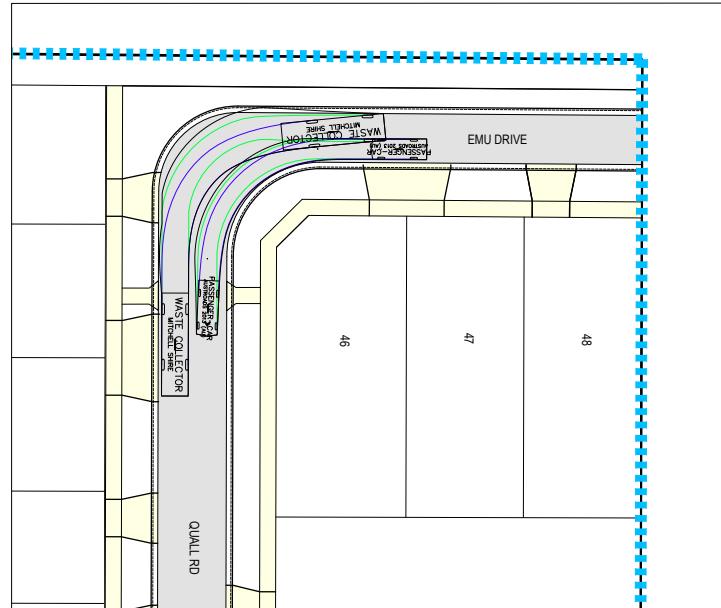

 Tomkinson <small>SURVEY ENGINEERING PLANNING PROJECT MANAGEMENT</small>	DRAFT	
	REV	REVISION
	EY EY MM 28/09/21	DES DNG CKE DATE

PRELIMINARY S1488.4C-FLP06 PROJECT & OWNER: A PRELIMINARY ISSUE FOR INFORMATION ONLY REV REVISION EY EY MM 28/09/21 DES DNG CKE DATE		